


- NOTES**
1. All dimensions are in metres unless otherwise stated.
 2. All dimensions are in millimetres unless otherwise stated.
 3. All drawings to be checked prior to construction or manufacture. Any discrepancies should be reported to the Engineer immediately.
 4. This drawing is to be used only for the purpose described in the drawing title.

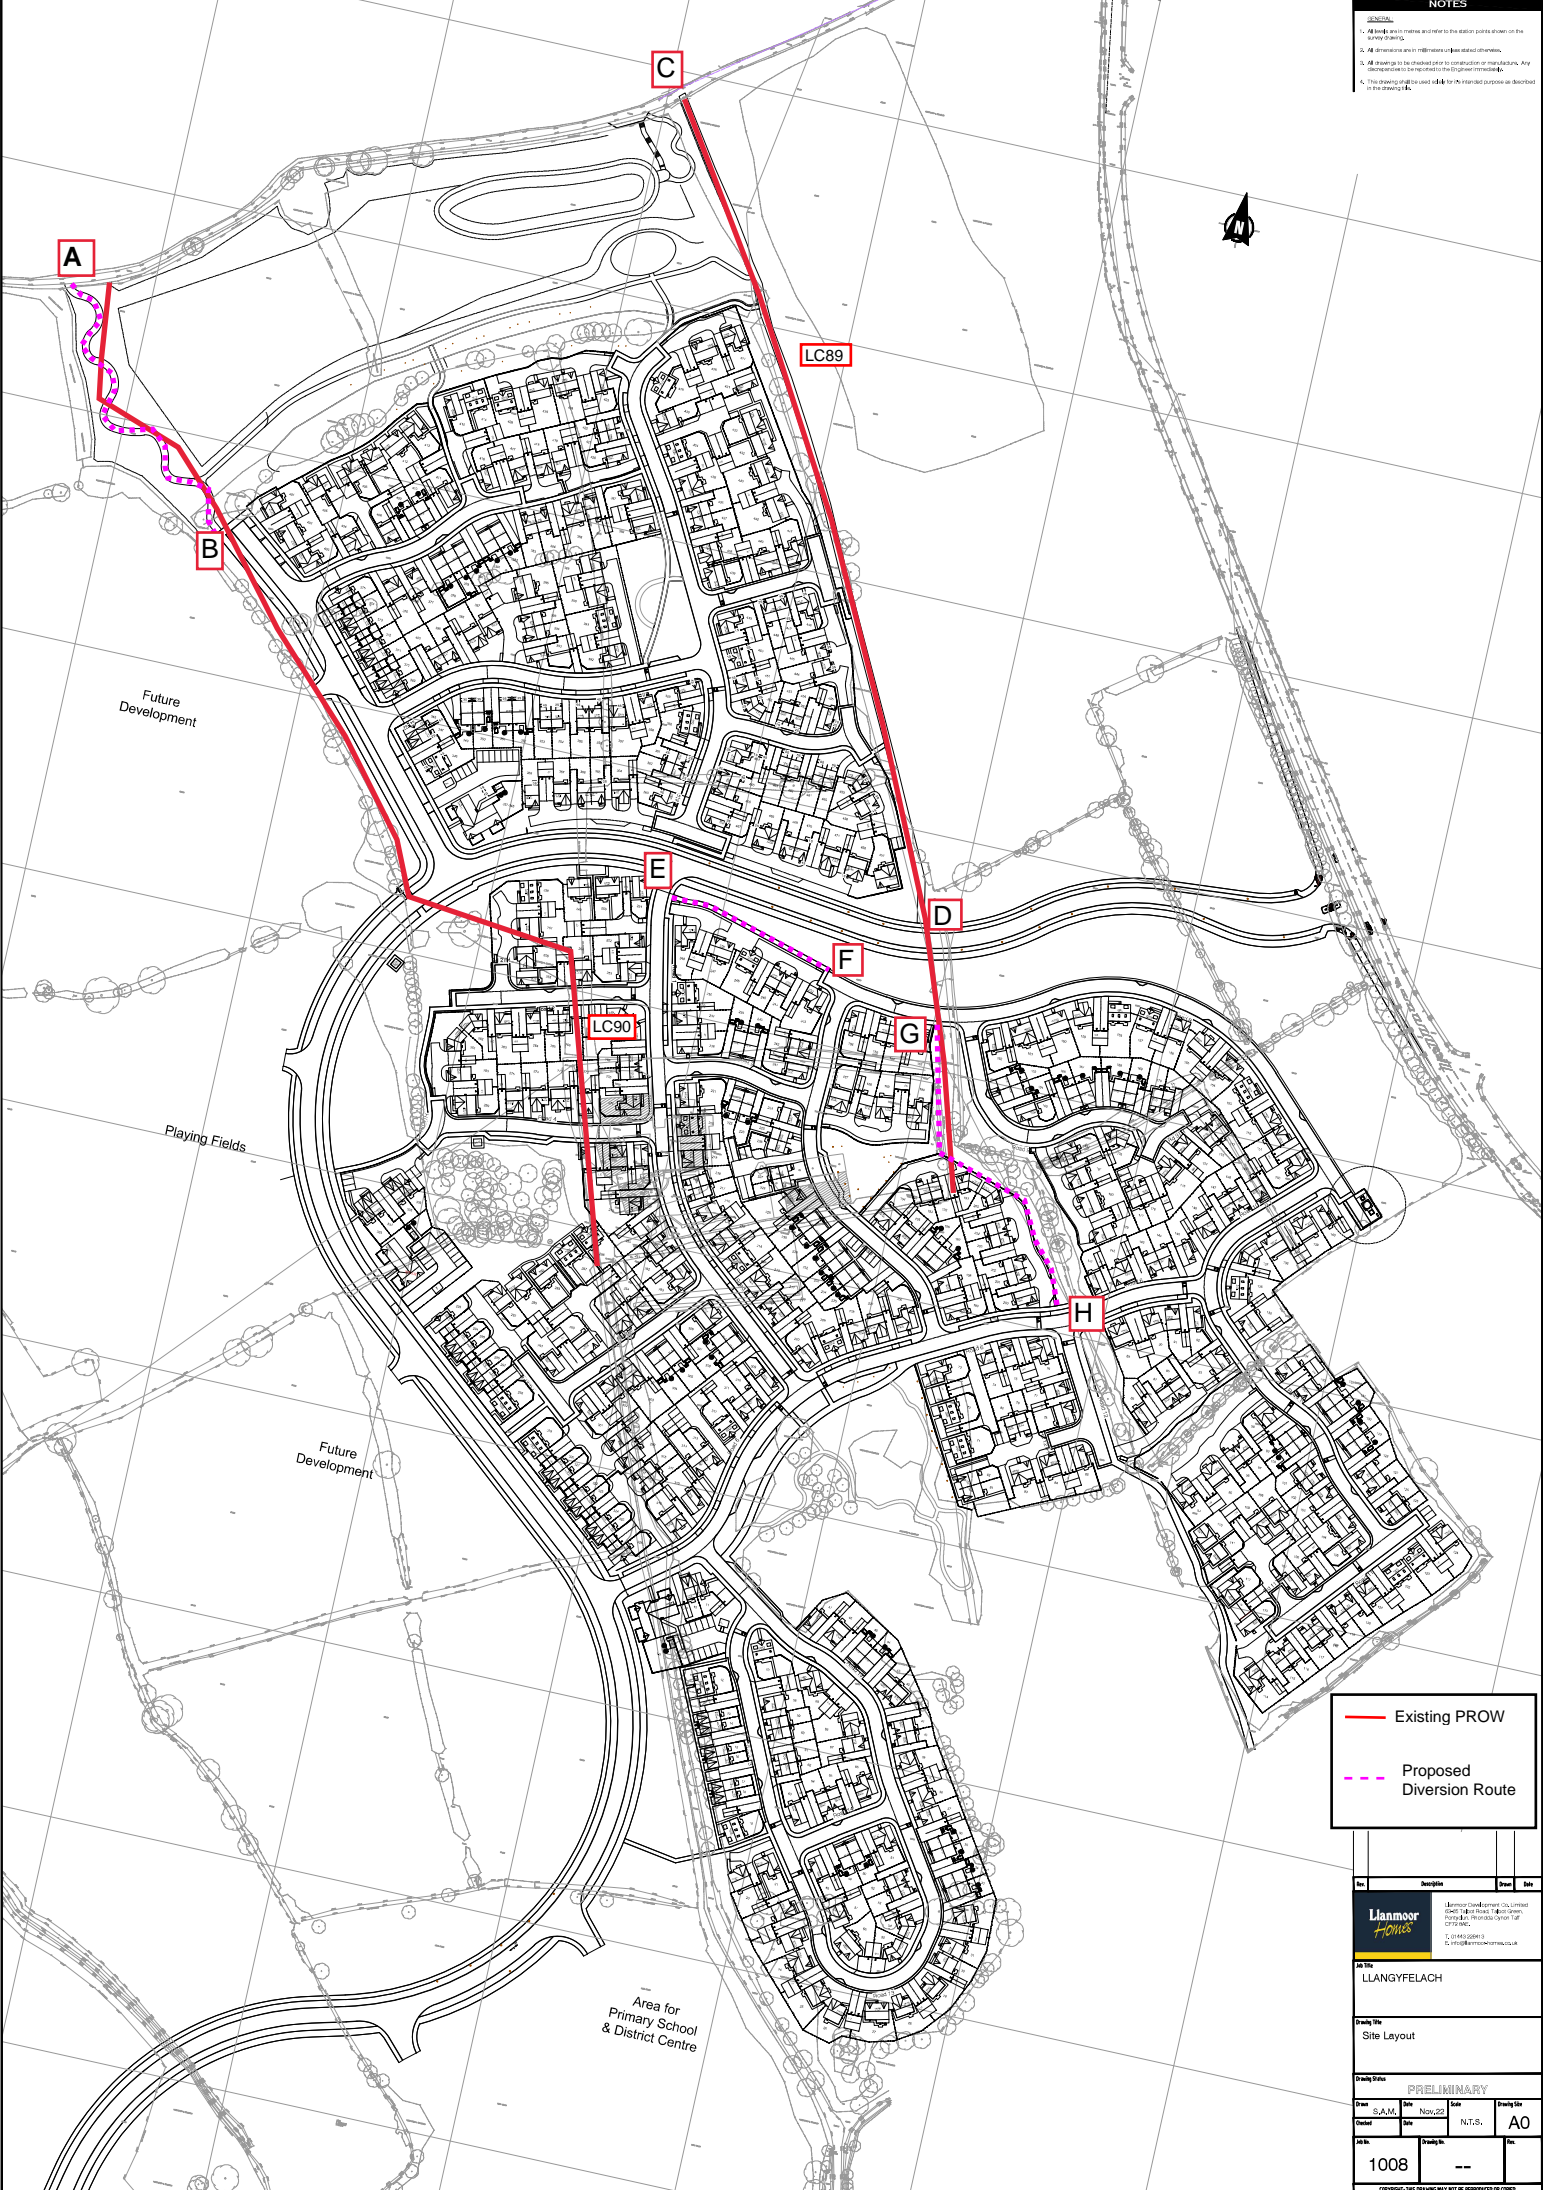

— Existing PROW

- - - Proposed Diversion Route

No.	Description	Date	Rev.

Llanmor & Pwys

10 The LLANGYFELACH

Drawing Title: Site Layout

Drawing Status: **PRELIMINARY**

Drawn: S.A.M.	Site: N10022	Date: ---	Drawing Size: A0
Checked: ---	Scale: N.T.S.		

1008

© PWSR - THE DRAWING MAY NOT BE REPRODUCED OR COPIED