
THE COUNCIL OF THE CITY AND COUNTY OF SWANSEA

PUBLIC PATH DIVERSION ORDER 2017

PUBLIC FOOTPATH NO. 35

COMMUNITIES OF PENRICE AND ILSTON

**Tracey Meredith
Head of Legal, Democratic Services and Business Intelligence
Civic Centre
Oystermouth Road
Swansea
SA1 3SN**

ROW-000224/KAO

The foregoing order is hereby confirmed

Vicki Hirst

An Inspector appointed by **19/12/2019**
the Welsh Ministers

PUBLIC PATH DIVERSION ORDER 2017

HIGHWAYS ACT 1980

THE COUNCIL OF THE CITY AND COUNTY OF SWANSEA

PUBLIC FOOTPATH NO. 35

COMMUNITIES OF PENRICE AND ILSTON

THIS ORDER is made by the Council of the City and County of Swansea ("the Authority") under Section 119 of the Highways Act 1980 ("the 1980 Act") because it appears to the Authority that in the interests of the owners of the land crossed by the footpath described in paragraph 1 of this order and in the interests of the public it is expedient that the line of the path should be diverted.

BY THIS ORDER

1. The public right of way over the land situated at Perriswood and shown by a bold continuous line on the map contained in this order and described in Part 1 of the Schedule to this order shall be stopped up after forty days from the date of confirmation of this order.
2. There shall at the end of forty days from the date of confirmation of this order be a public footpath over the land shown by a bold broken line on the map contained in this order and described in Part 2 of the Schedule to this order.
3. The rights conferred on the public under this order shall be subject to the limitations and conditions set out in Part 3 of the Schedule.

Dated this 21st day of August 2017

THE COMMON SEAL of)
THE COUNCIL OF THE CITY)
AND COUNTY OF SWANSEA)
was hereunto affixed in the presence of:)


Head of Legal, Democratic Services and Business Intelligence
Authorised Signatory



SCHEDULE

PART I DESCRIPTION OF SITE OF EXISTING PATH OR WAY

That length of footpath no. 35 commencing at point A and proceeding for 20 metres in an east south easterly direction to point B before continuing in an easterly direction for 100 metres to point C before proceeding in an east north easterly direction for 70 metres to point D and then for 75 metres in an east south easterly direction to point E.

All distances and directions are approximate.

PART 2 DESCRIPTION OF SITE OF NEW PATH OR WAY

That length of footpath commencing at point A (grid reference SS 5000 8879) and proceeding in an east north easterly direction for 30 metres to point F before continuing for 50 metres in an east south easterly direction to point G before proceeding in an easterly direction for 35 metres to point H before proceeding in an east south easterly direction for 45 metres to point I before continuing in an easterly direction for 25 metres to point J and then for 30 metres in an east south easterly direction to point K before proceeding for 16 metres in a generally east north easterly direction to point L before continuing in an easterly direction for 16 metres to point M thence in an east north easterly direction for 18 metres to point E (grid reference SS5026 8875).

Total length from A to E: 265 metres

Width: 2 metres

All distances and directions are approximate.

PART 3 LIMITATIONS AND CONDITIONS

The new footpath will be subject to metal pedestrian gates at points F, H and J, and a metal field gate at point L, which will meet British Standard BS 5709:2006



City and County of Swansea
Public footpath 35
Communities of Penrice and Ilston
Public path diversion order 2017

Footpath to be created	-----
Footpath to be extinguished	—————
Connected footpath	

© Crown Copyright and database rights 2017. Ordnance Survey 100023509
 © Hawfrainnt y Goron a hawliau cronfa ddata 2017. Arolwg Ordnans 100023509

2500

2500

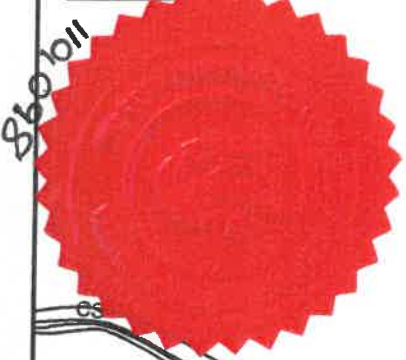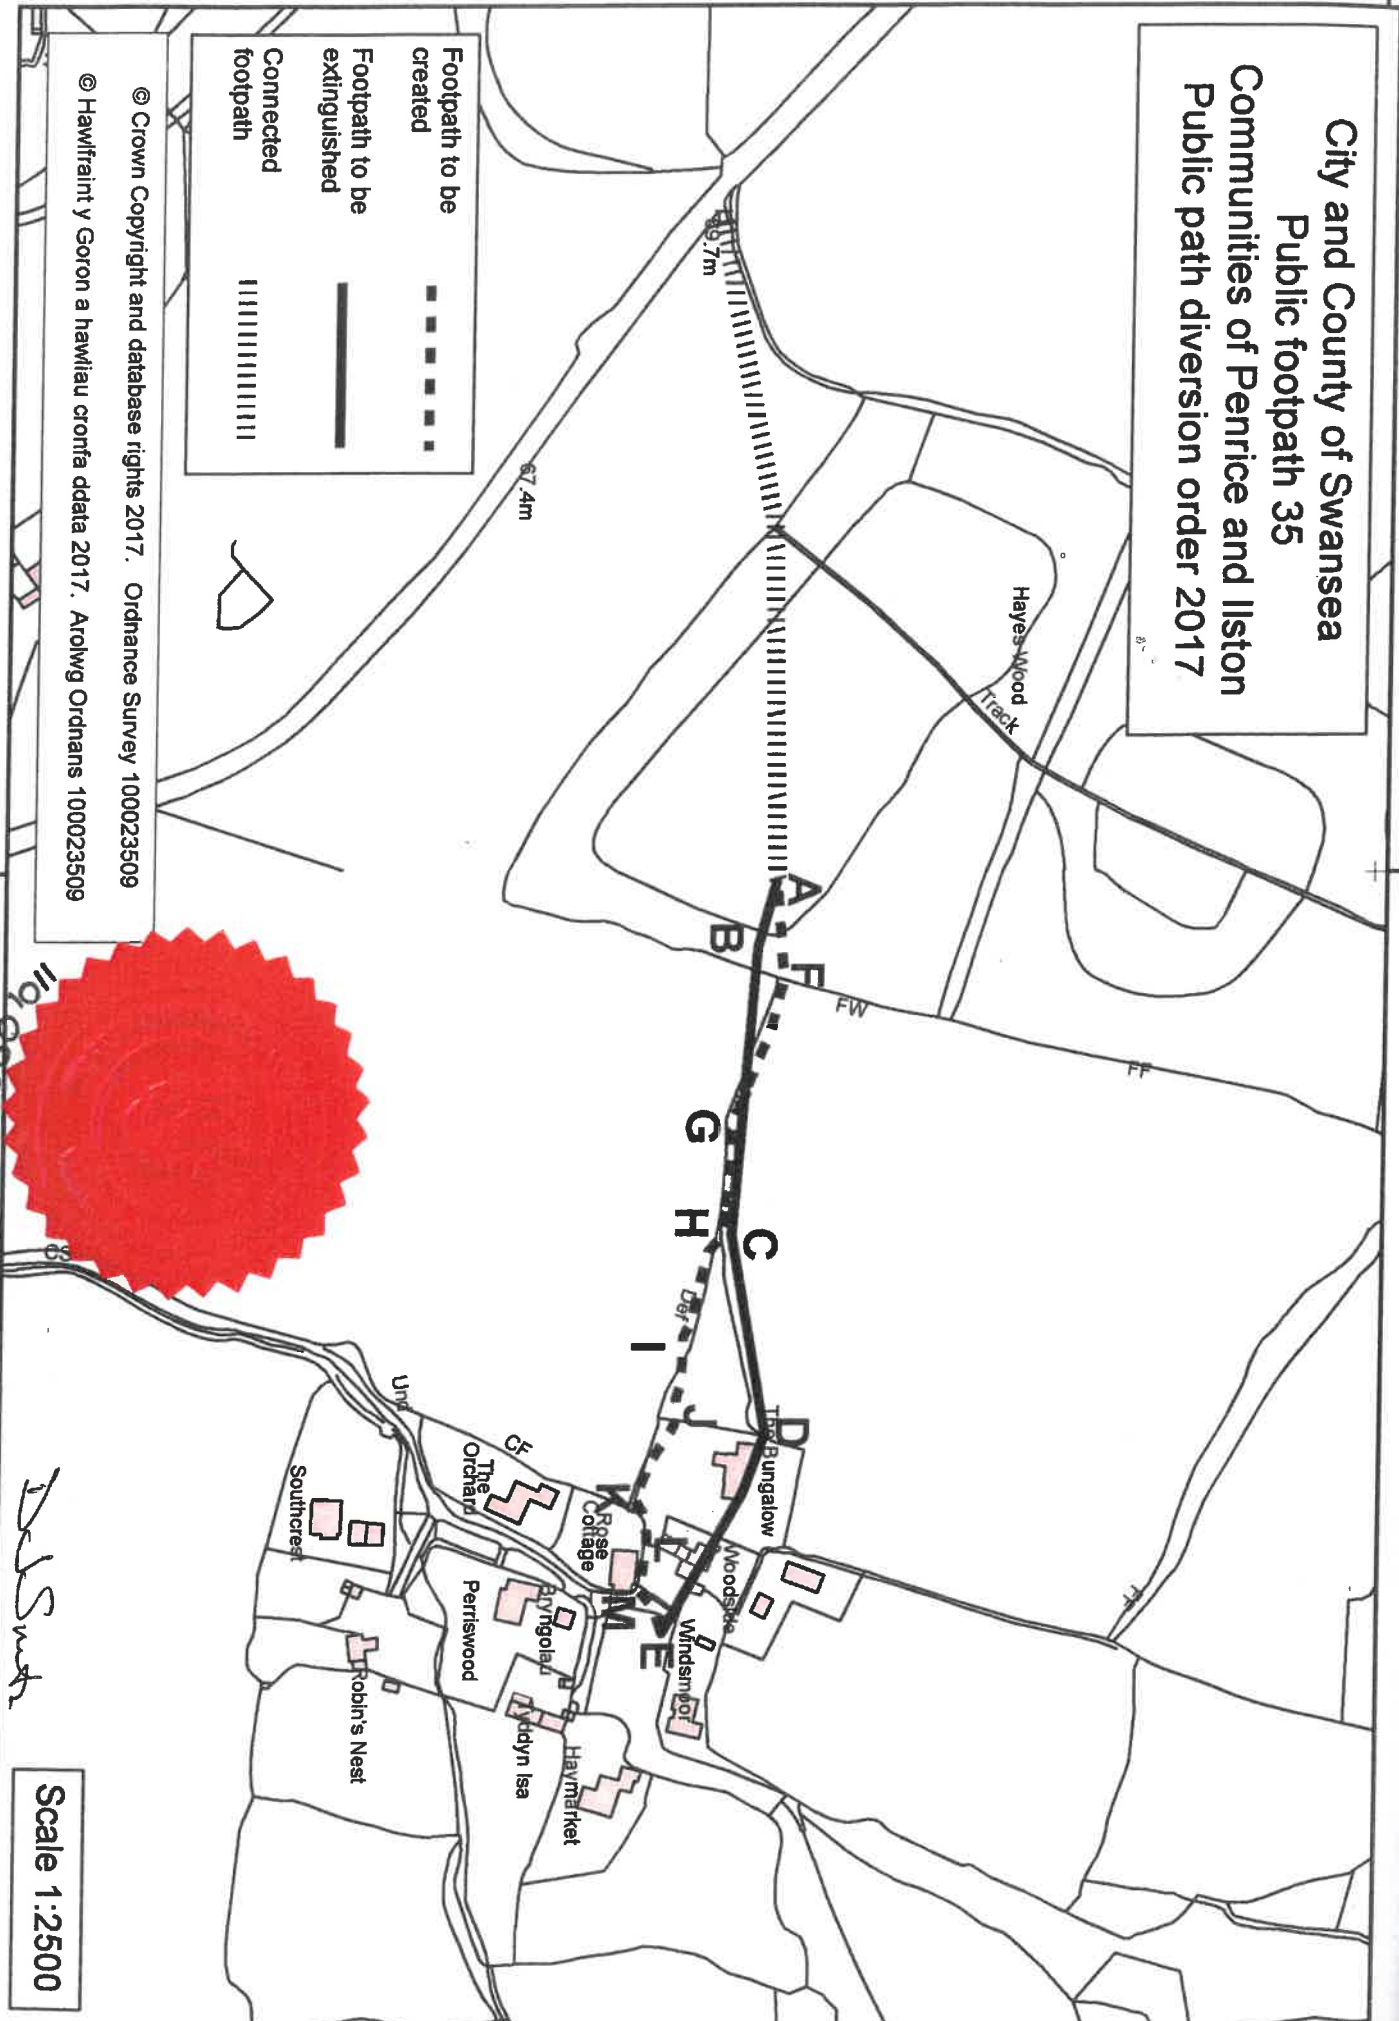

DJS
Swansea

Scale 1:2500